

Mornington Baseball Club Inc.
Limited Licence No: 36065553
Licensed Premises Plan

CB Wilson Reserve


APPROVED PLAN

Paulos 5/9/11

Delegate of the Director of
Liquor Licensing

Carpark Area

Playing Field

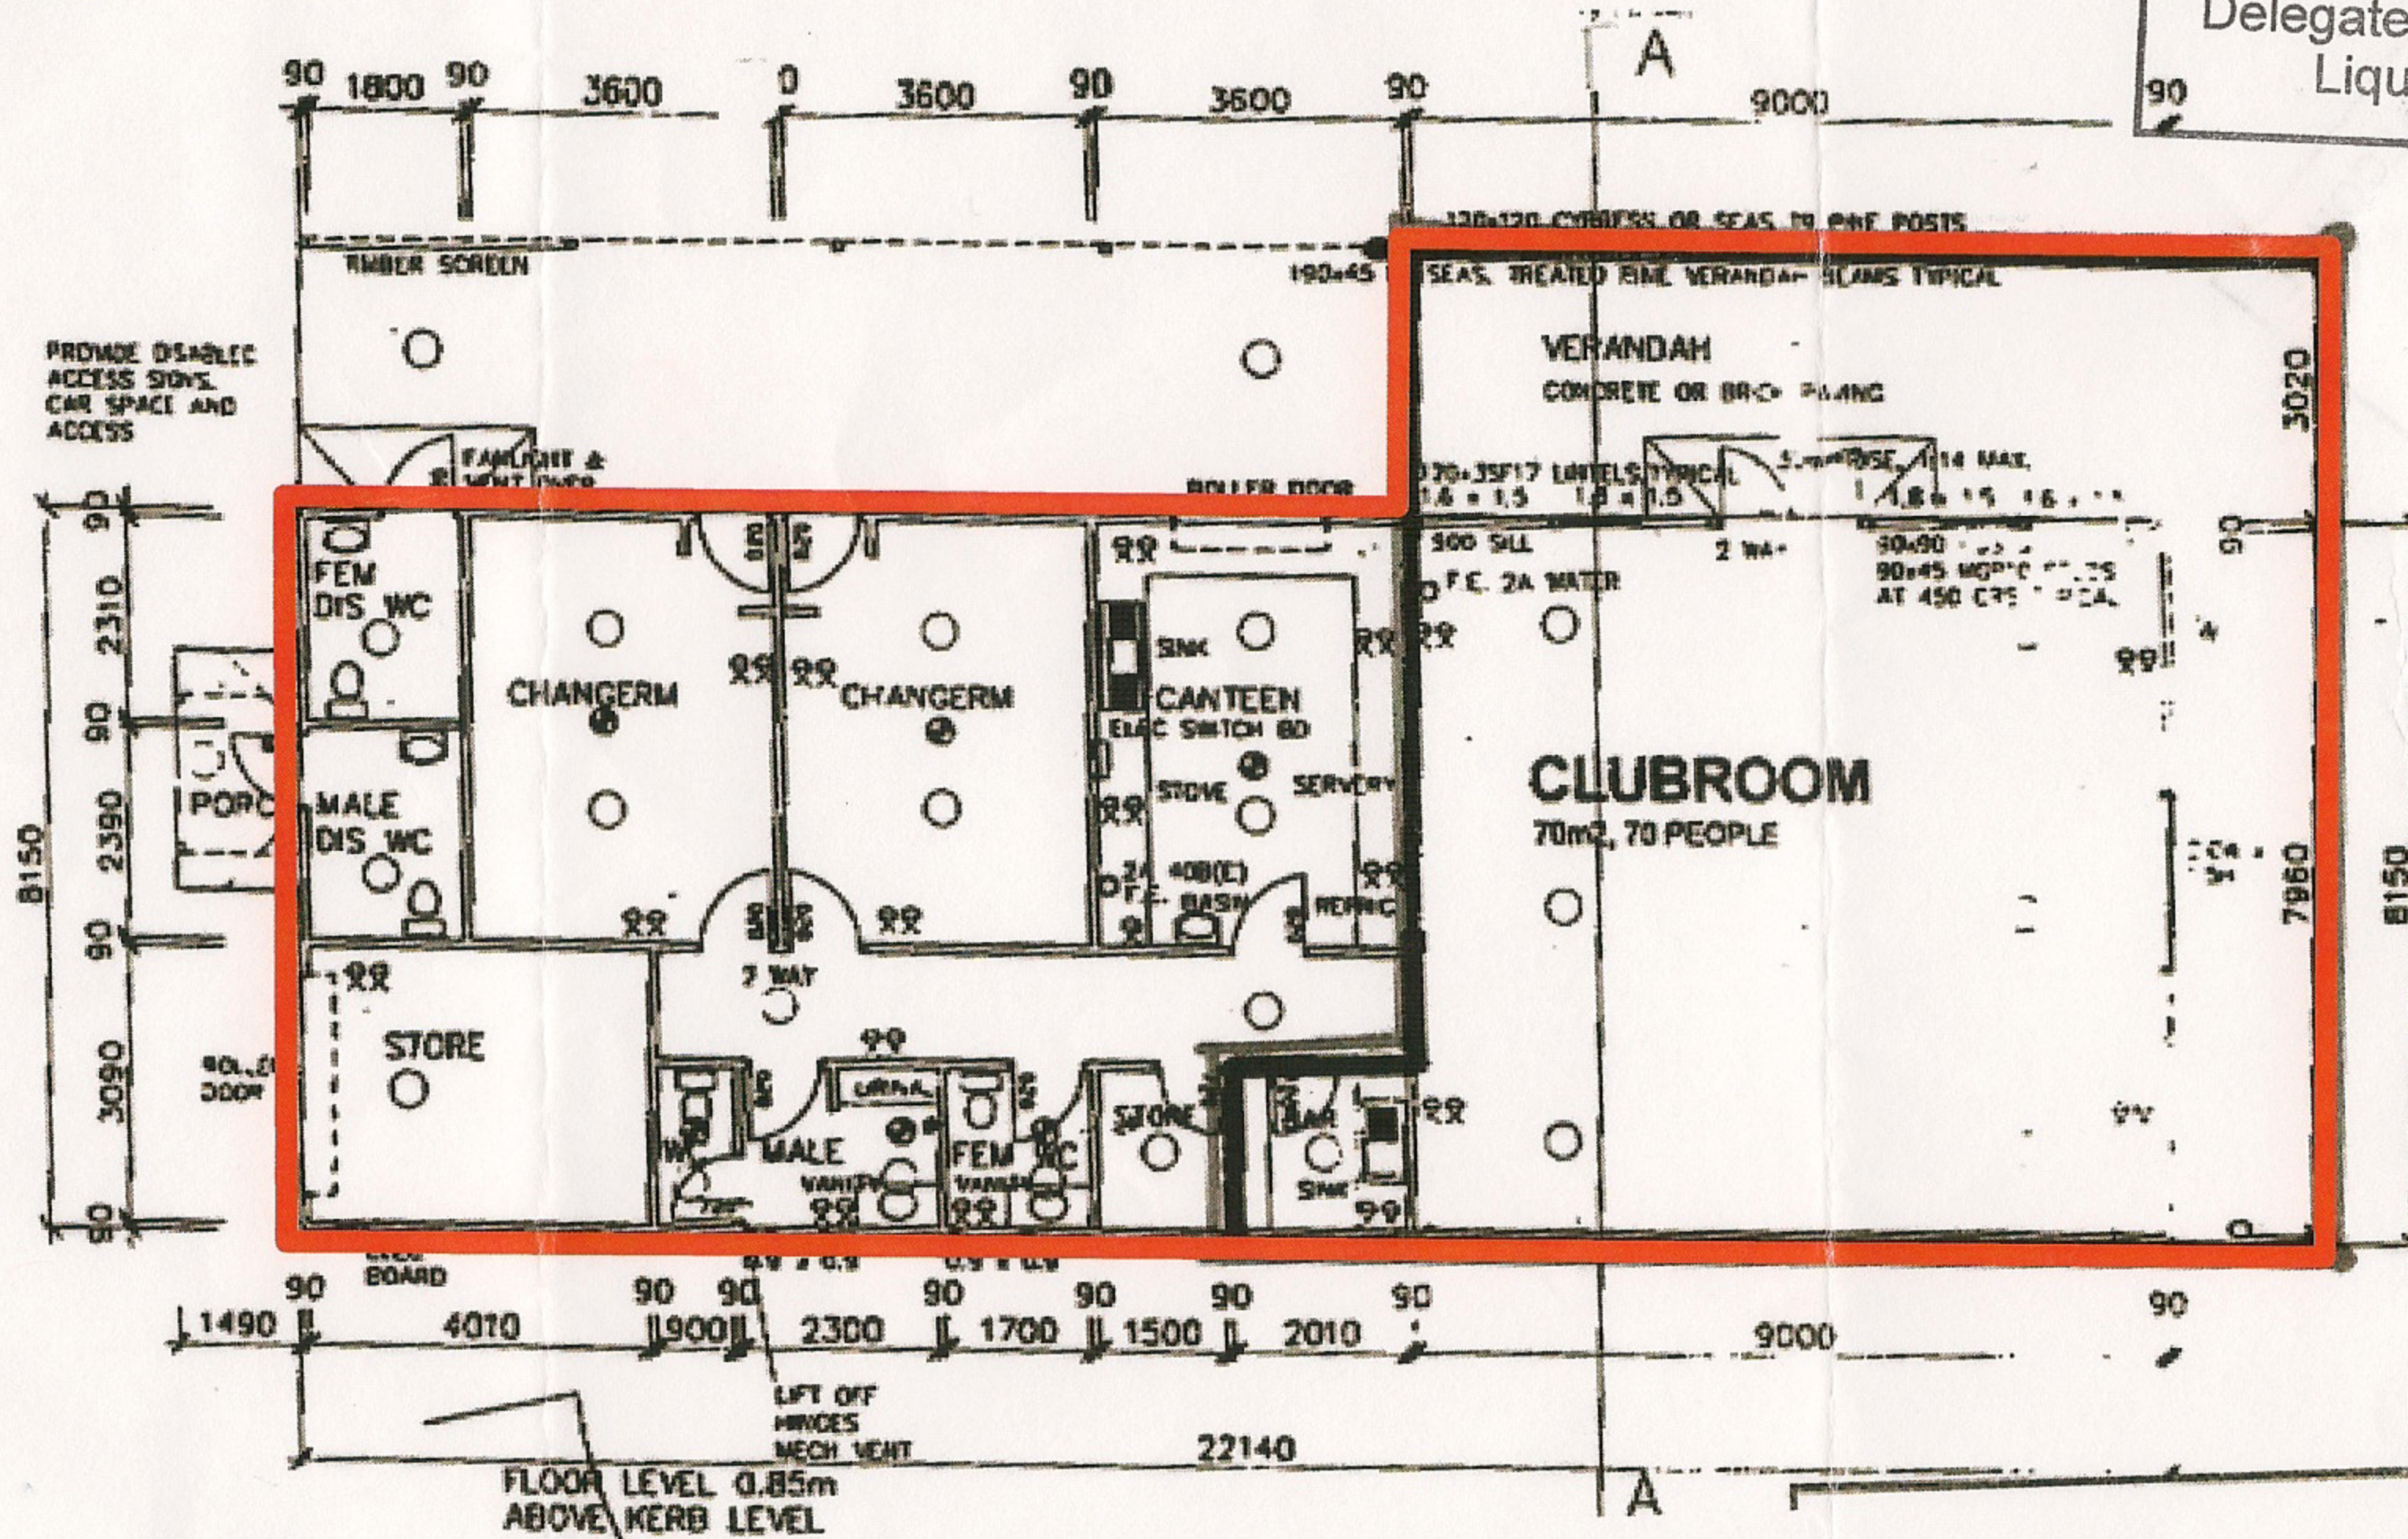

Wilson's Road

Premises Address:
CB Wilson Reserve
35 – 55 Wilsons Road,
Mornington, Victoria